


DATE	APPROVED
07/10/12	
REVISION	
NO.	DESCRIPTION
01	INITIAL RELEASE
01	REVISE CO. NAME

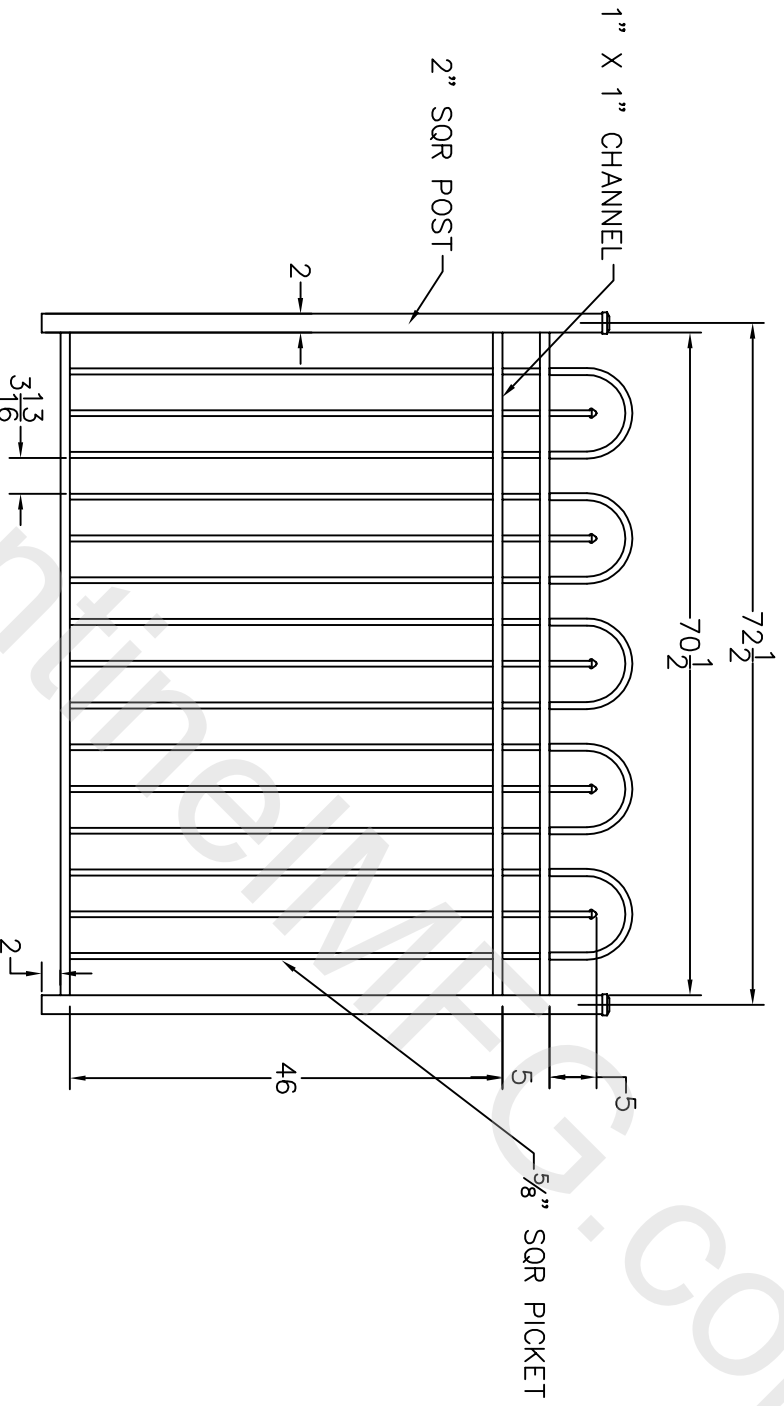

- NOTES:
1. ALL DIMENSIONS IN INCHES.
 2. INSTALL POSTS PER STANDARD CONSTRUCTION PRACTICES

SENTINEL MFG.
 1527 NC HWY 711
 LUMBERTON, NC 28360
 (910) 735-1351

DRAWING:
 ELEGANT ARCH - 57" HT
 (5 HOOP) W/ DROP RAIL

SIZE	DWG NO.	REV
D	EA-57-WH5-DR	NC
SCALE	DATE	SHEET
	06-06-05	1 OF 1

© 2004. This drawing may not be altered or reproduced without the permission of SENTINEL MFG.