


REV	DESCRIPTION	DATE	BY
01	INITIAL RELEASE		
02	REVISE CO. NAME	06/14/12	

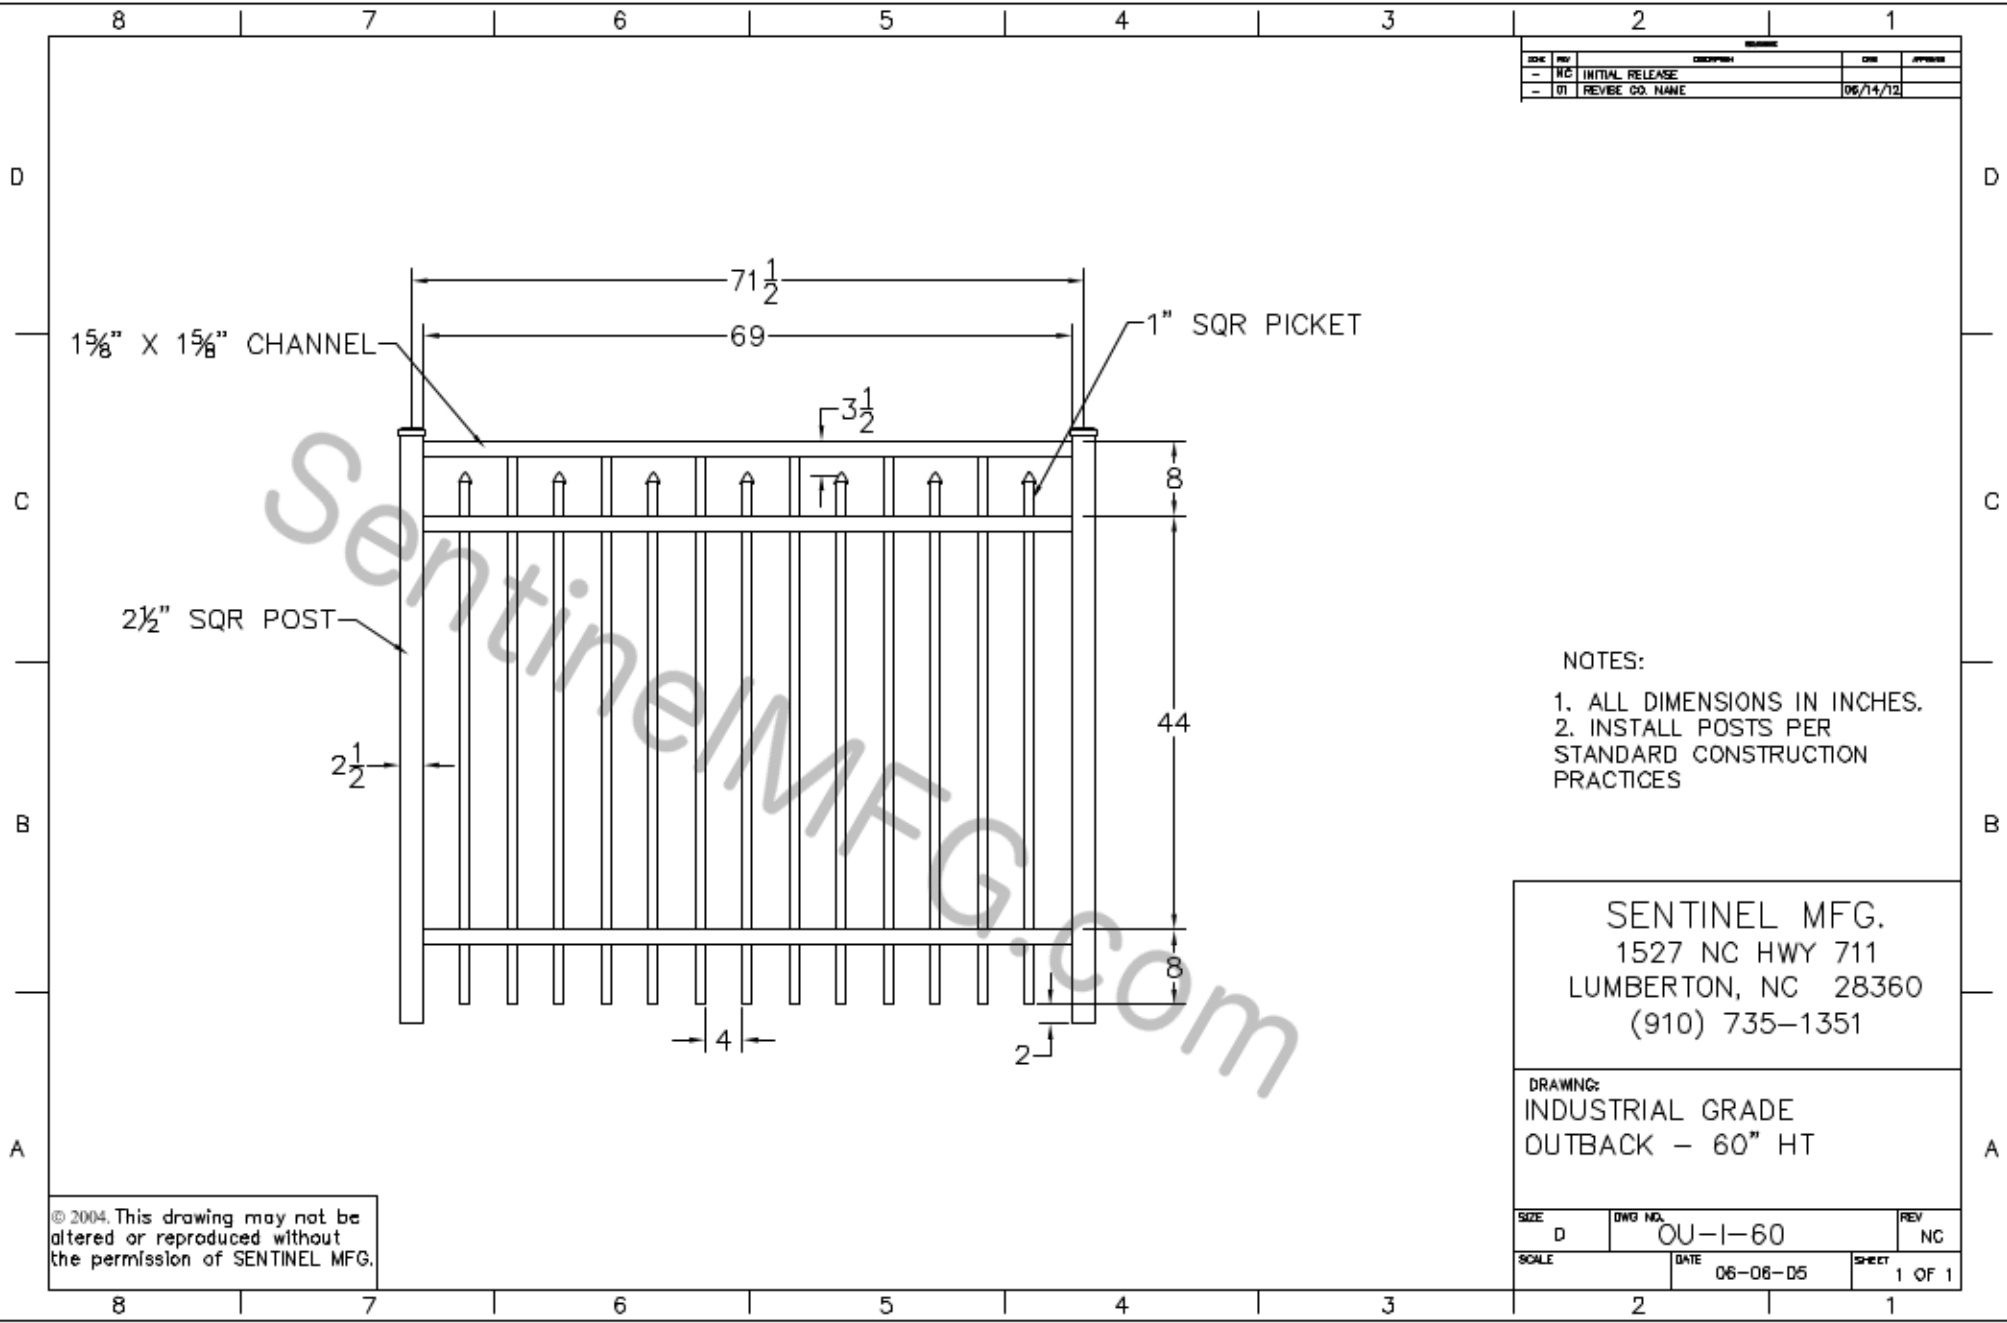

- NOTES:
1. ALL DIMENSIONS IN INCHES.
 2. INSTALL POSTS PER STANDARD CONSTRUCTION PRACTICES

SENTINEL MFG.
 1527 NC HWY 711
 LUMBERTON, NC 28360
 (910) 735-1351

DRAWING:
 INDUSTRIAL GRADE
 OUTBACK - 60" HT

SIZE D	DWG NO. OU-1-60	REV NC
SCALE	DATE 06-06-05	SHEET 1 OF 1

© 2004. This drawing may not be altered or reproduced without the permission of SENTINEL MFG.