


SIZE	REV	DESCRIPTION	DATE	APPROVED
-	NC	INITIAL RELEASE		
-	01	REVISE CO. NAME	03/21/12	

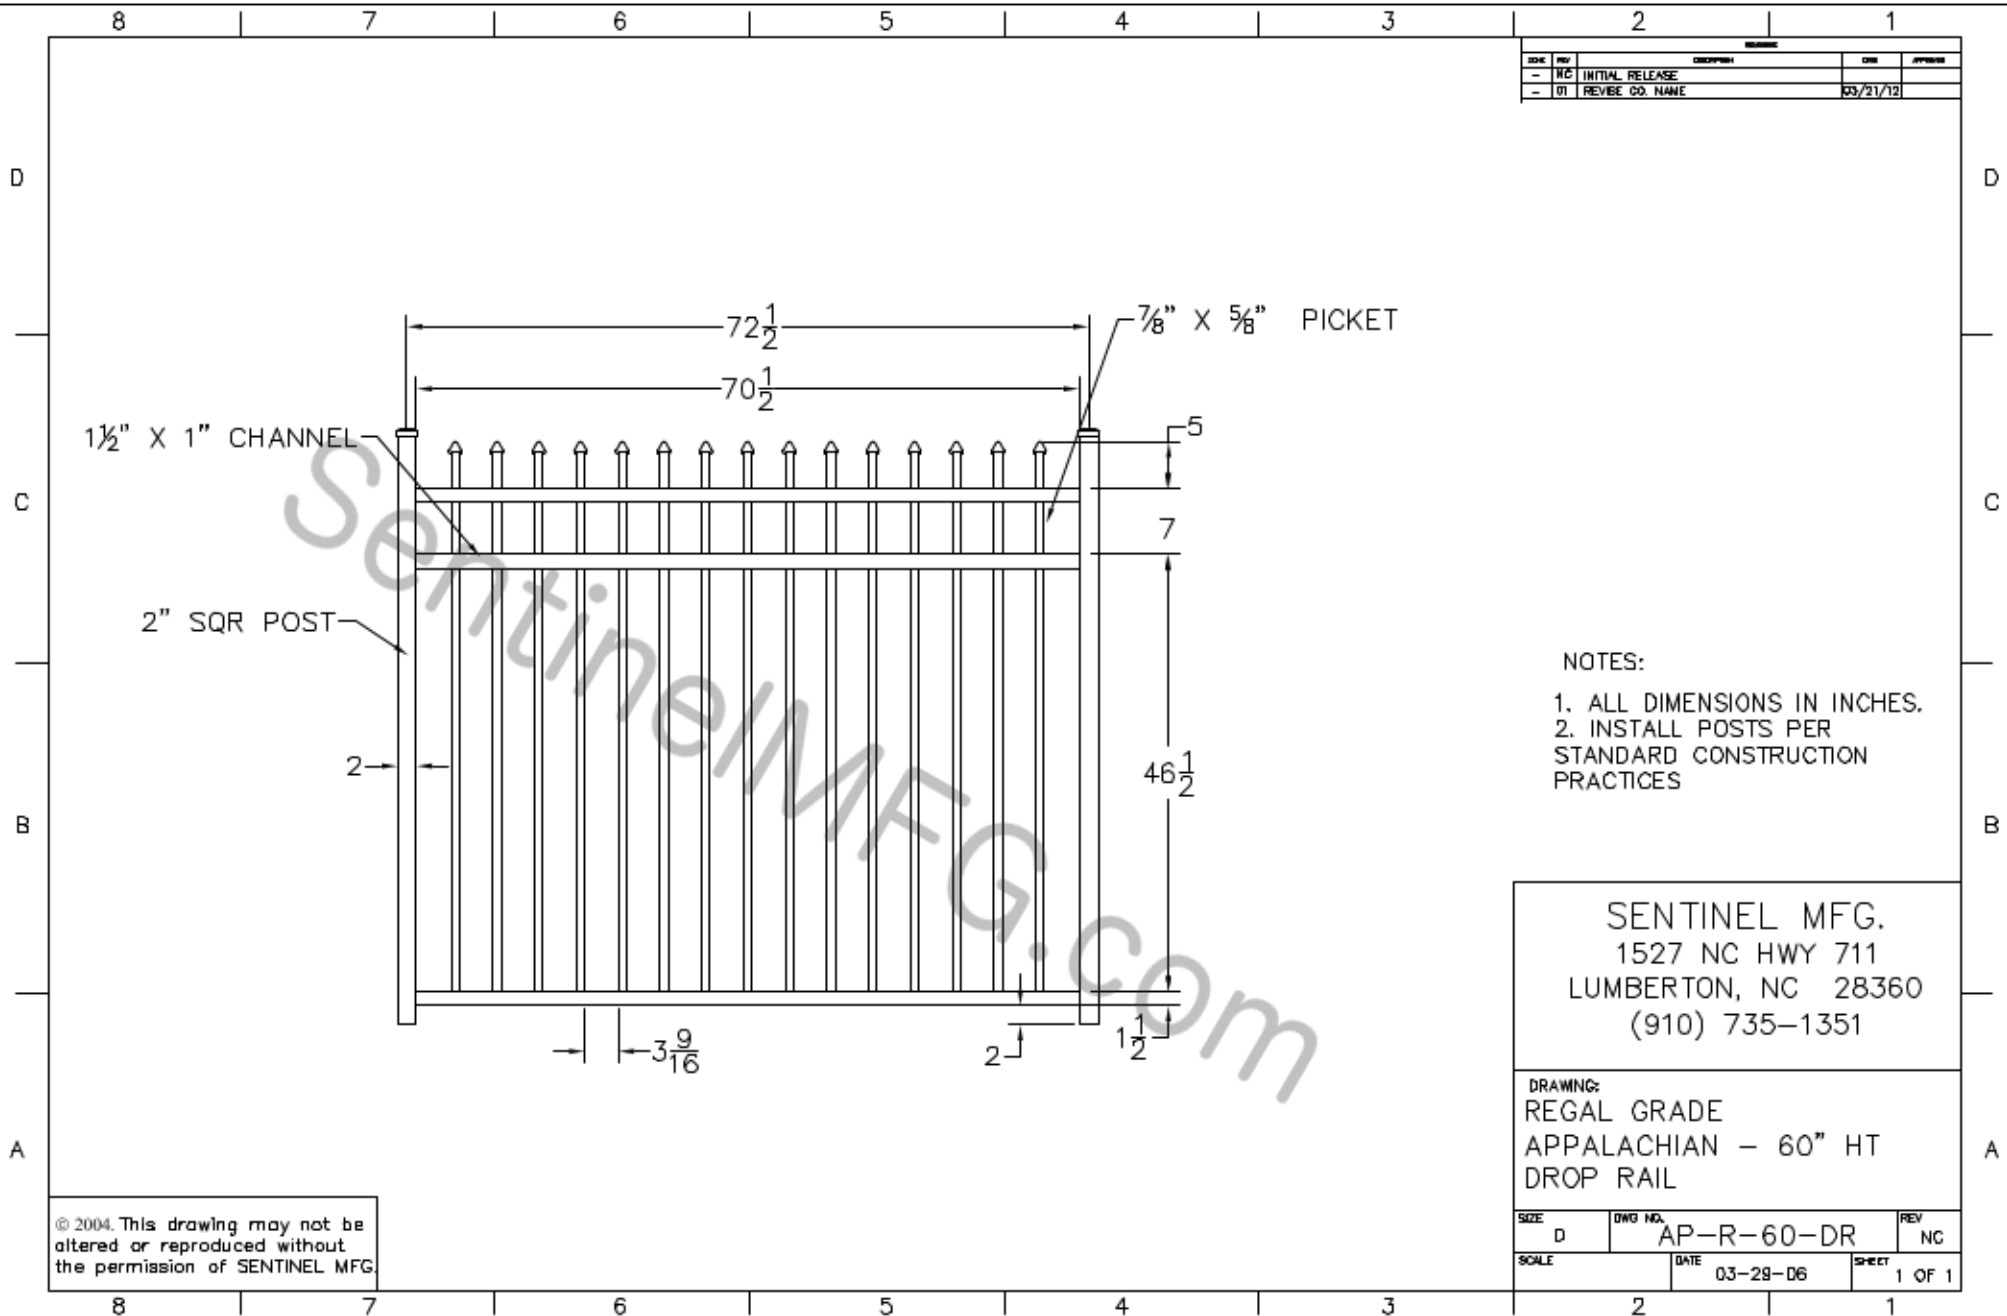

- NOTES:
1. ALL DIMENSIONS IN INCHES.
  2. INSTALL POSTS PER STANDARD CONSTRUCTION PRACTICES

SENTINEL MFG.  
 1527 NC HWY 711  
 LUMBERTON, NC 28360  
 (910) 735-1351

DRAWING:  
 REGAL GRADE  
 APPALACHIAN - 60" HT  
 DROP RAIL

© 2004. This drawing may not be altered or reproduced without the permission of SENTINEL MFG

SIZE	DWG NO.	REV
D	AP-R-60-DR	NC
SCALE	DATE	SHEET
	03-28-06	1 OF 1