


REV	DATE	BY	APP
- NC	INITIAL RELEASE		
- 01	REVISE CD. NAME		03/21/12

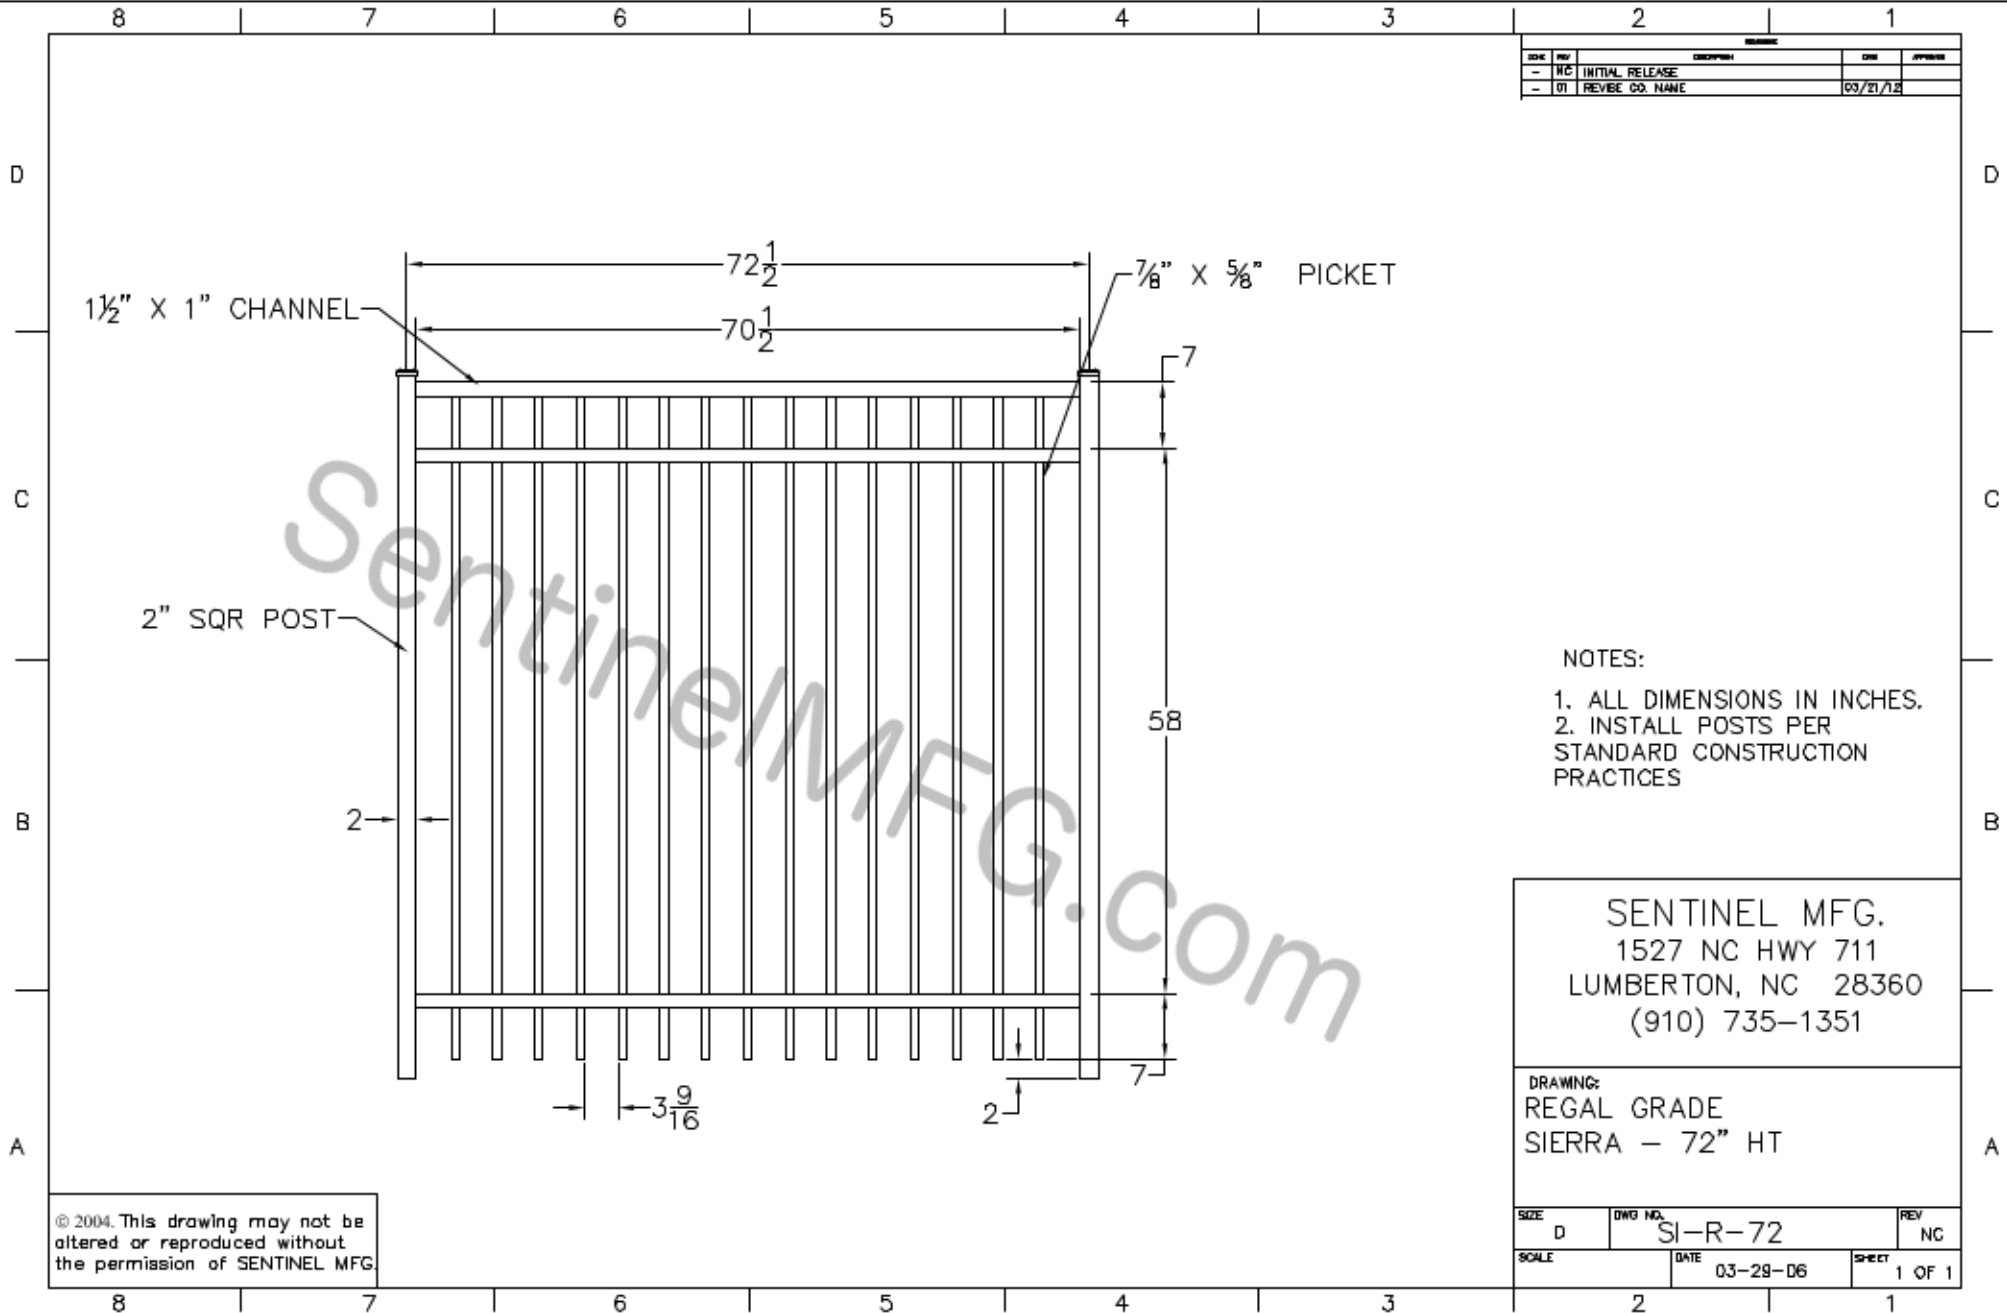

- NOTES:
1. ALL DIMENSIONS IN INCHES.
 2. INSTALL POSTS PER STANDARD CONSTRUCTION PRACTICES

SENTINEL MFG.
 1527 NC HWY 711
 LUMBERTON, NC 28360
 (910) 735-1351

DRAWING:
 REGAL GRADE
 SIERRA - 72" HT

© 2004. This drawing may not be altered or reproduced without the permission of SENTINEL MFG

SIZE	D	DWG NO.	SI-R-72	REV	NC
SCALE		DATE	03-28-06	SHEET	1 OF 1