

DATE	DESCRIPTION	BY	APPROVED
03-13-12	INITIAL RELEASE		
	CREATED FROM SAN FRAN 48X48 GATE		

Picket Lengths:


- 1ST: 45.0
- 2ND: 45.25
- 3RD: 45.75
- 4TH: 46.5
- 5TH: 46.5

- NOTES:
1. ALL DIMENSIONS IN INCHES.
 2. INSTALL POSTS PER STANDARD CONSTRUCTION PRACTICES

SENTINEL MFG.
 1527 NC HWY 711
 LUMBERTON, NC 28360
 (910) 735-1351

DRAWING:
 CASTLE GATE
 48" HT X 48" WD

SIZE	DWG NO.	REV
D	CA-48X48	NC
SCALE	DATE	SHEET
	11-26-09	1 OF 1

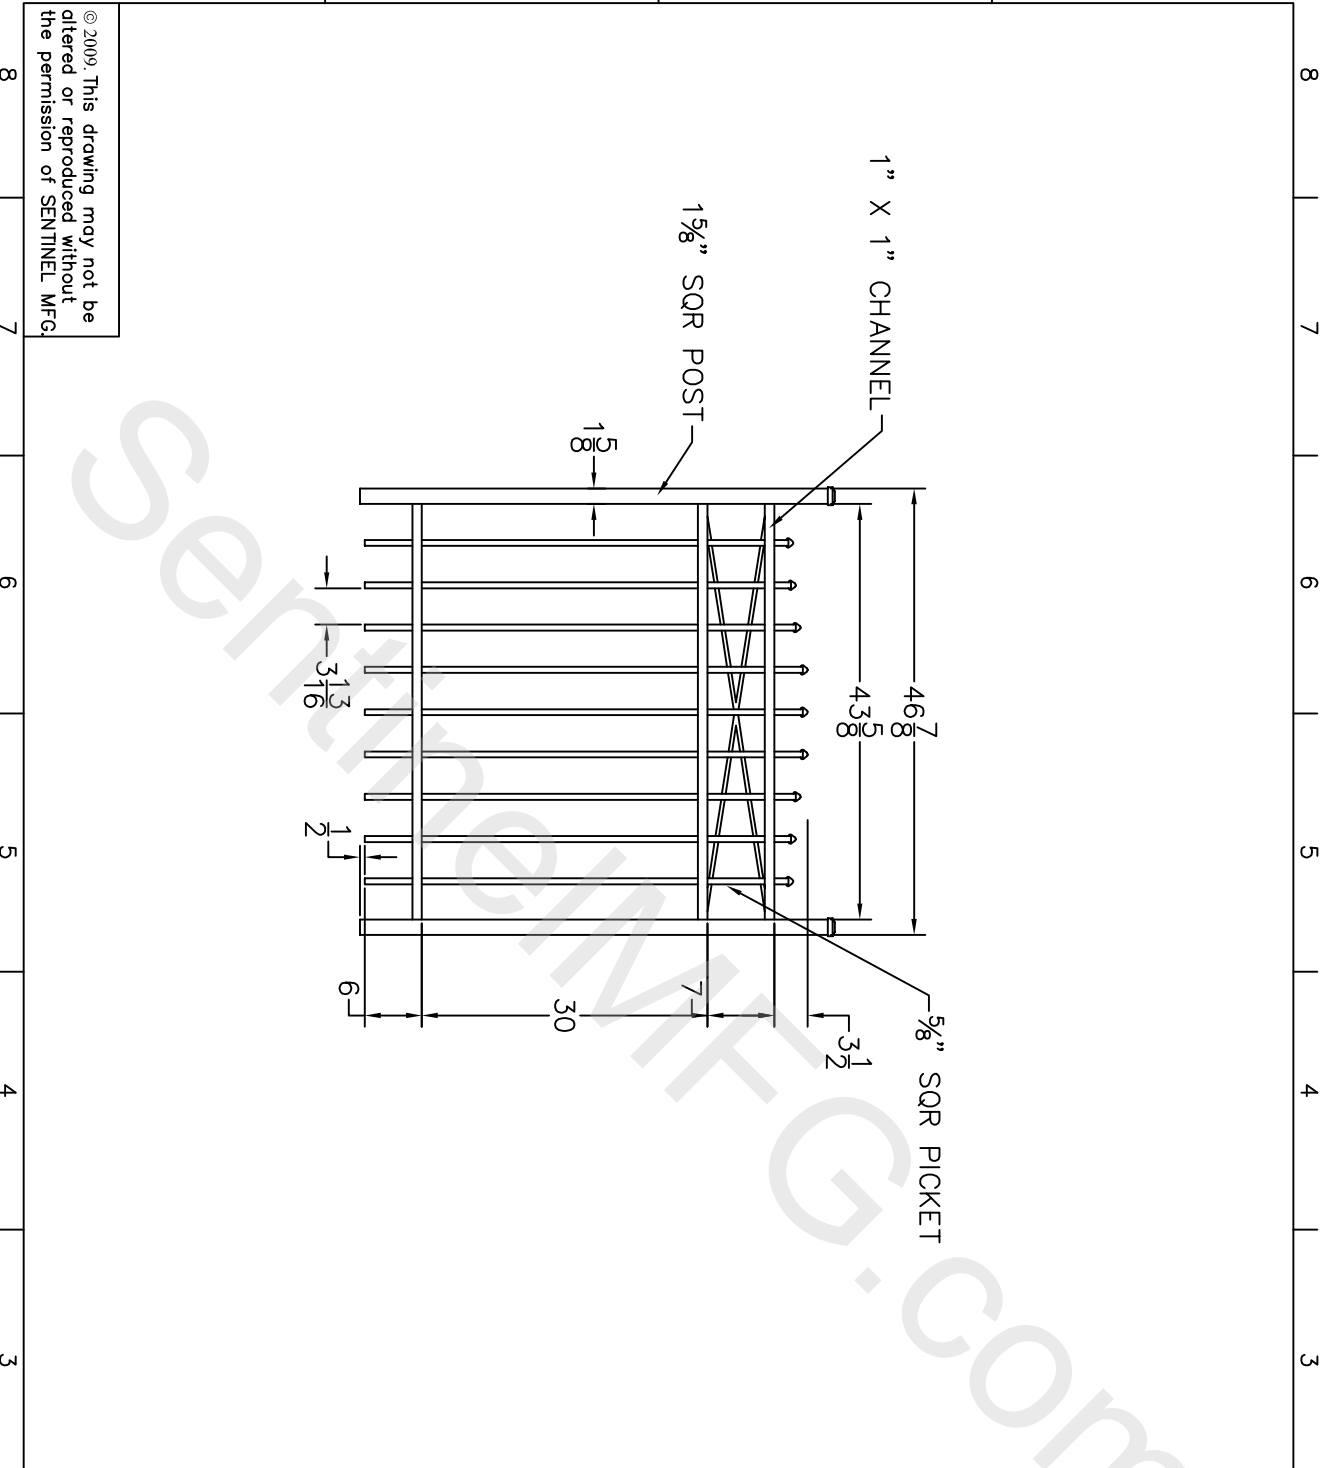

© 2009. This drawing may not be altered or reproduced without the permission of SENTINEL MFG.