
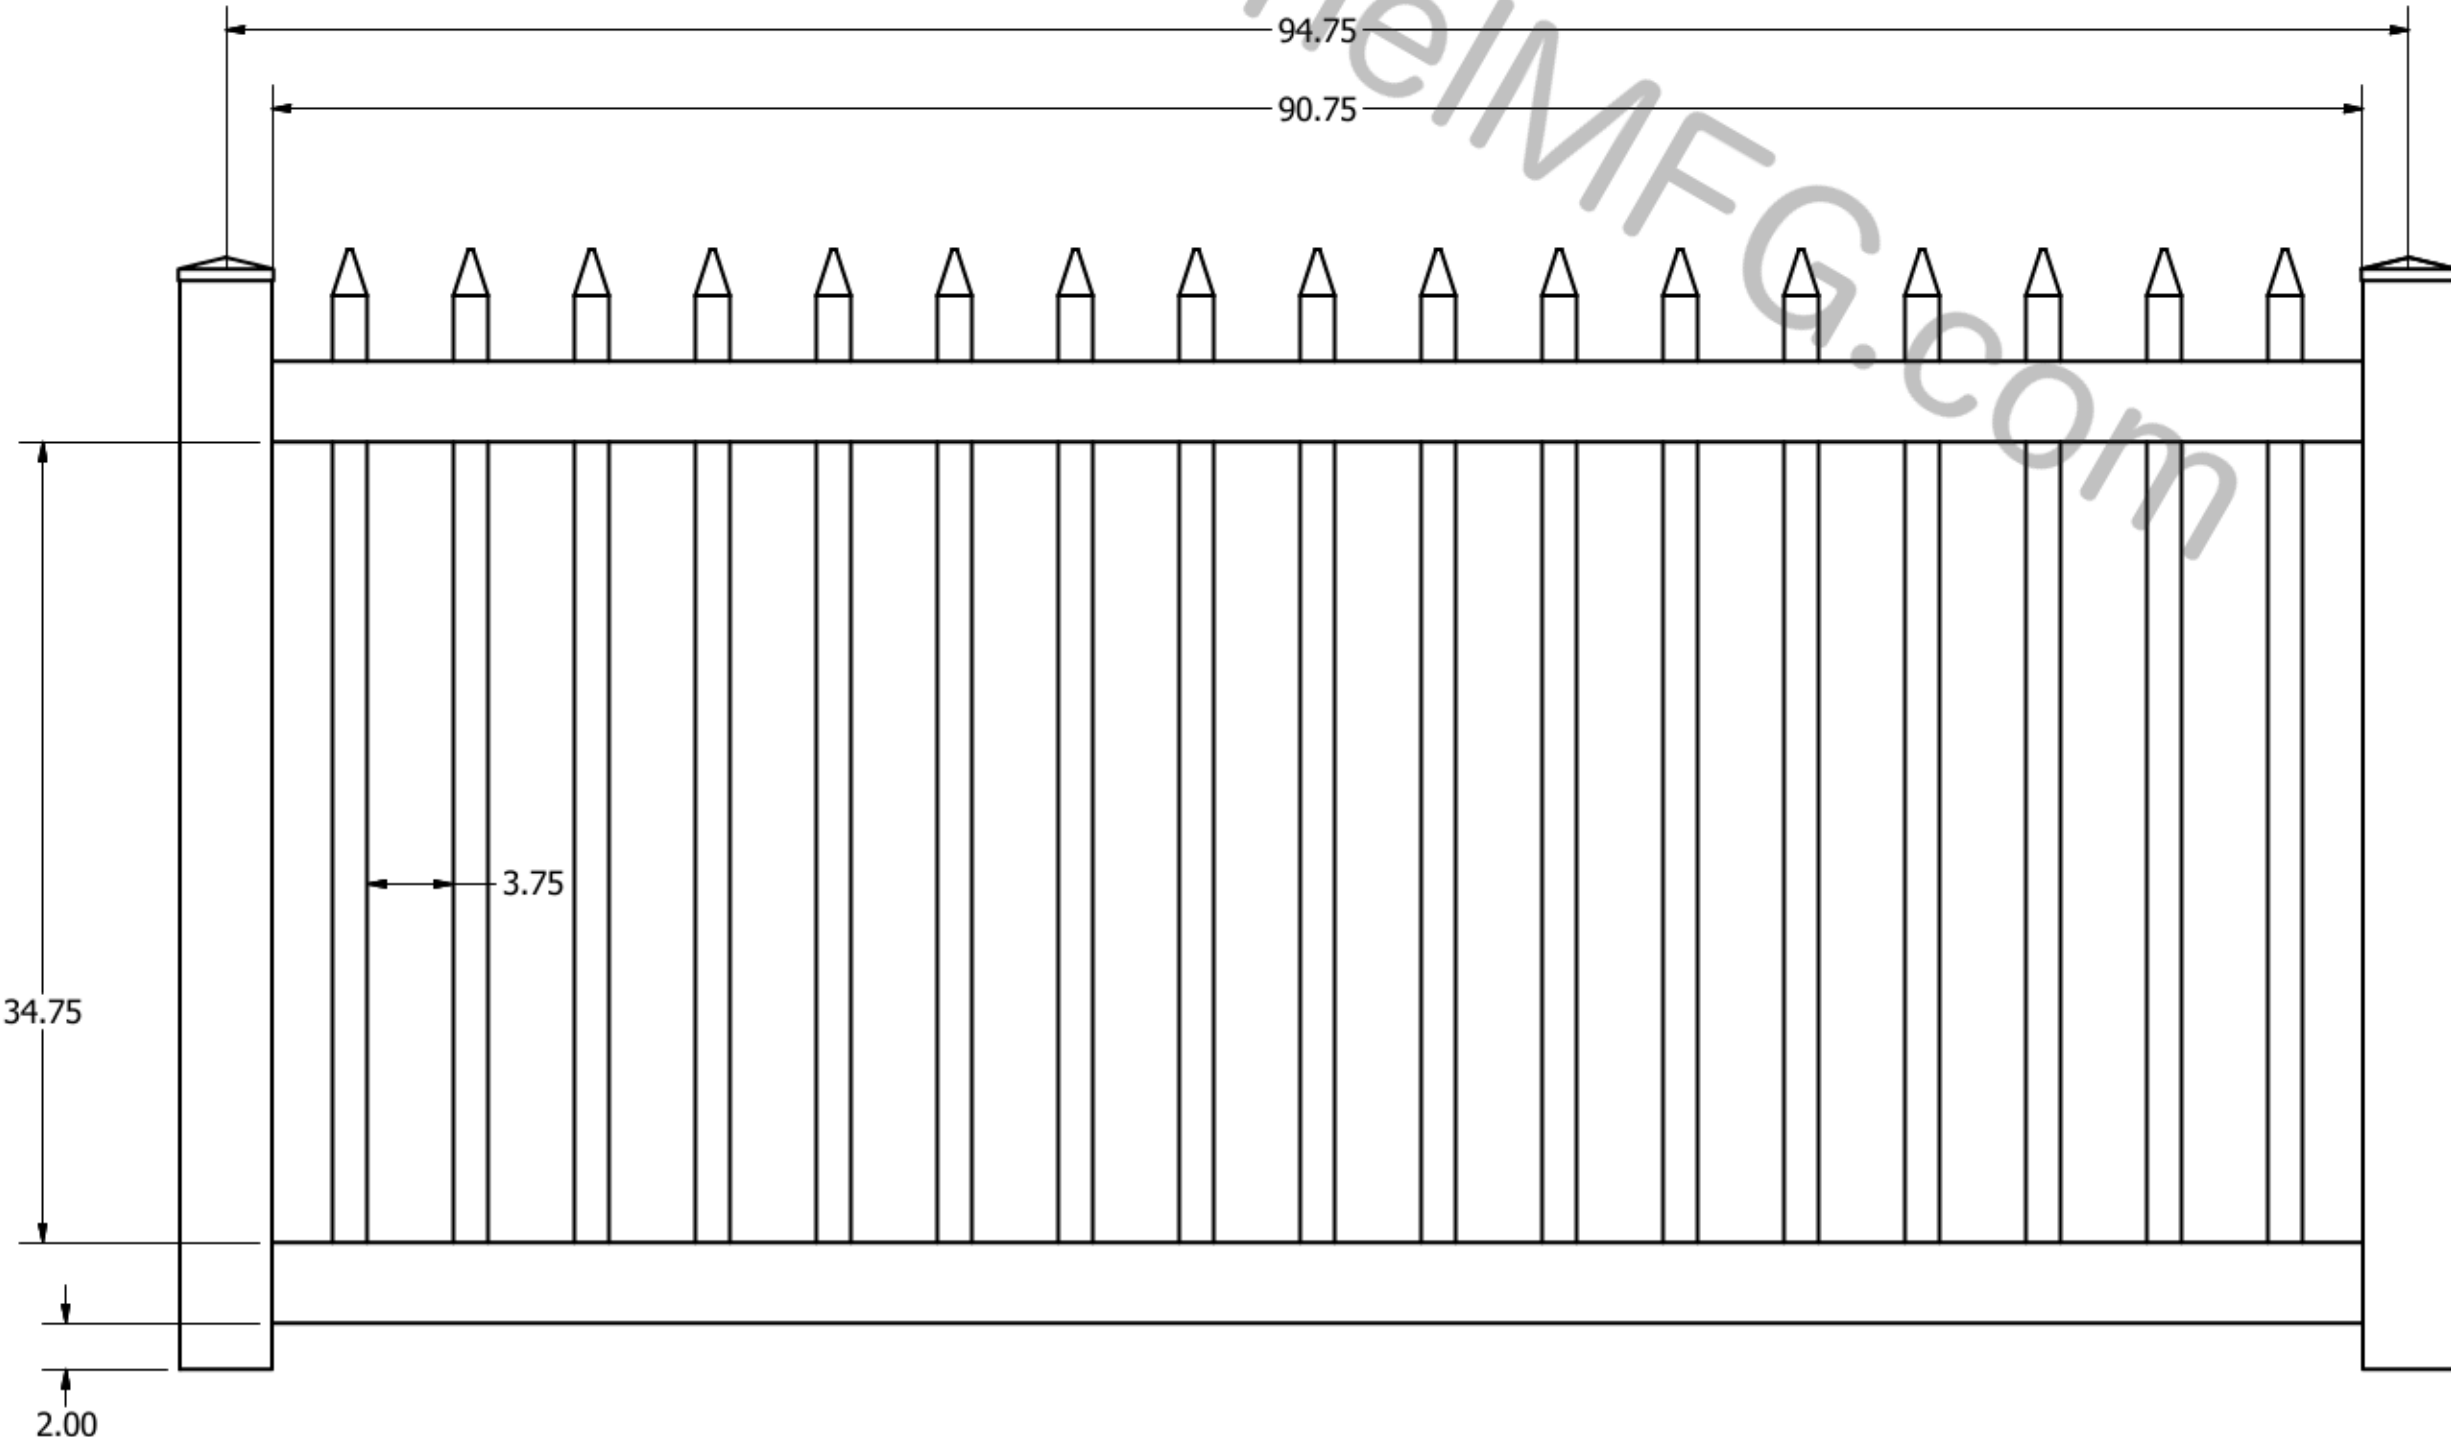


REVISIONS				
ZONE	REV	DESCRIPTION	DATE	APPROVED

SentinelMFG.com

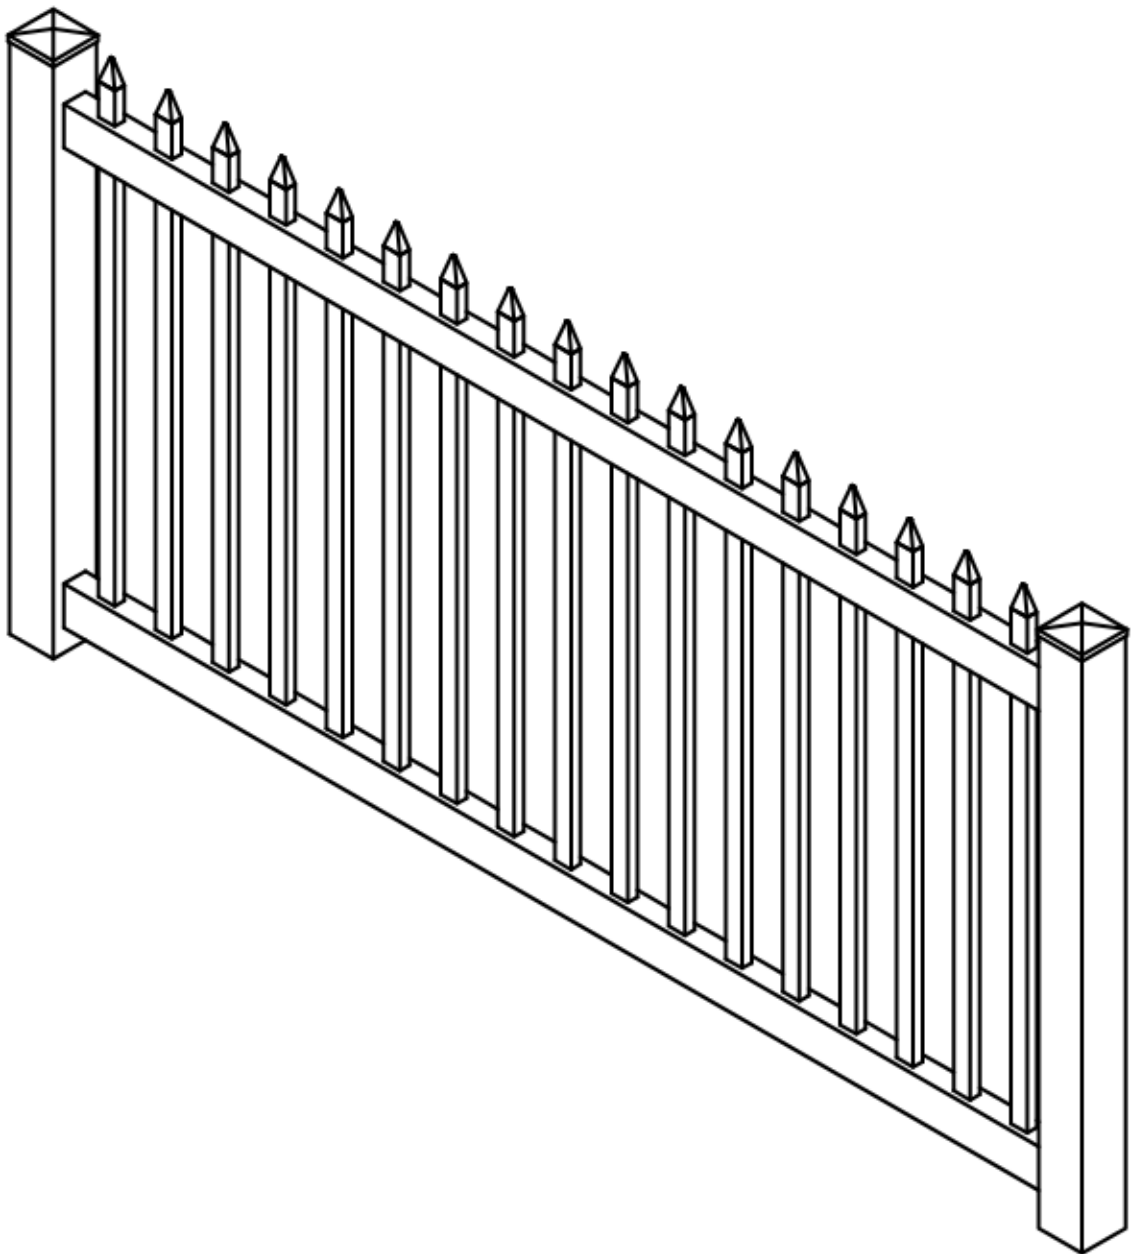

**SENTINEL FENCE, LLC.**  
 1527 NC HWY 711  
 LUMBERTON, NC 28360  
 (910) 735-1351

PARTS LIST			
ITEM	QTY	PART NUMBER	DESCRIPTION
1	2	Post	4" x 4"
2	1	Bottom Rail	2" x 3.5"
3	1	Top Rail	2" x 3.5"
4	17	Picket	7/8" x 1.5"

**TOLERANCE UNLESS SPECIFIED**

X/X = ±1/16  
 .X = ±.05  
 .XX = ±.015  
 .XXX = ±.005  
 .XXXX = ±.001

ANGLE = ±0.5°

DRAWING:		
8ft Wide Narrow Picketiam		
SIZE	DWG NO.	REV
SCALE	DATE	SHEET

© 2013. This drawing may not be altered or reproduced without the permission of SENTINEL FENCE, LLC.