


REV	NO	DESCRIPTION	DATE	BY
-	NC	INITIAL RELEASE		
-	01	CREATE FROM AP-1-60	05/18/12	

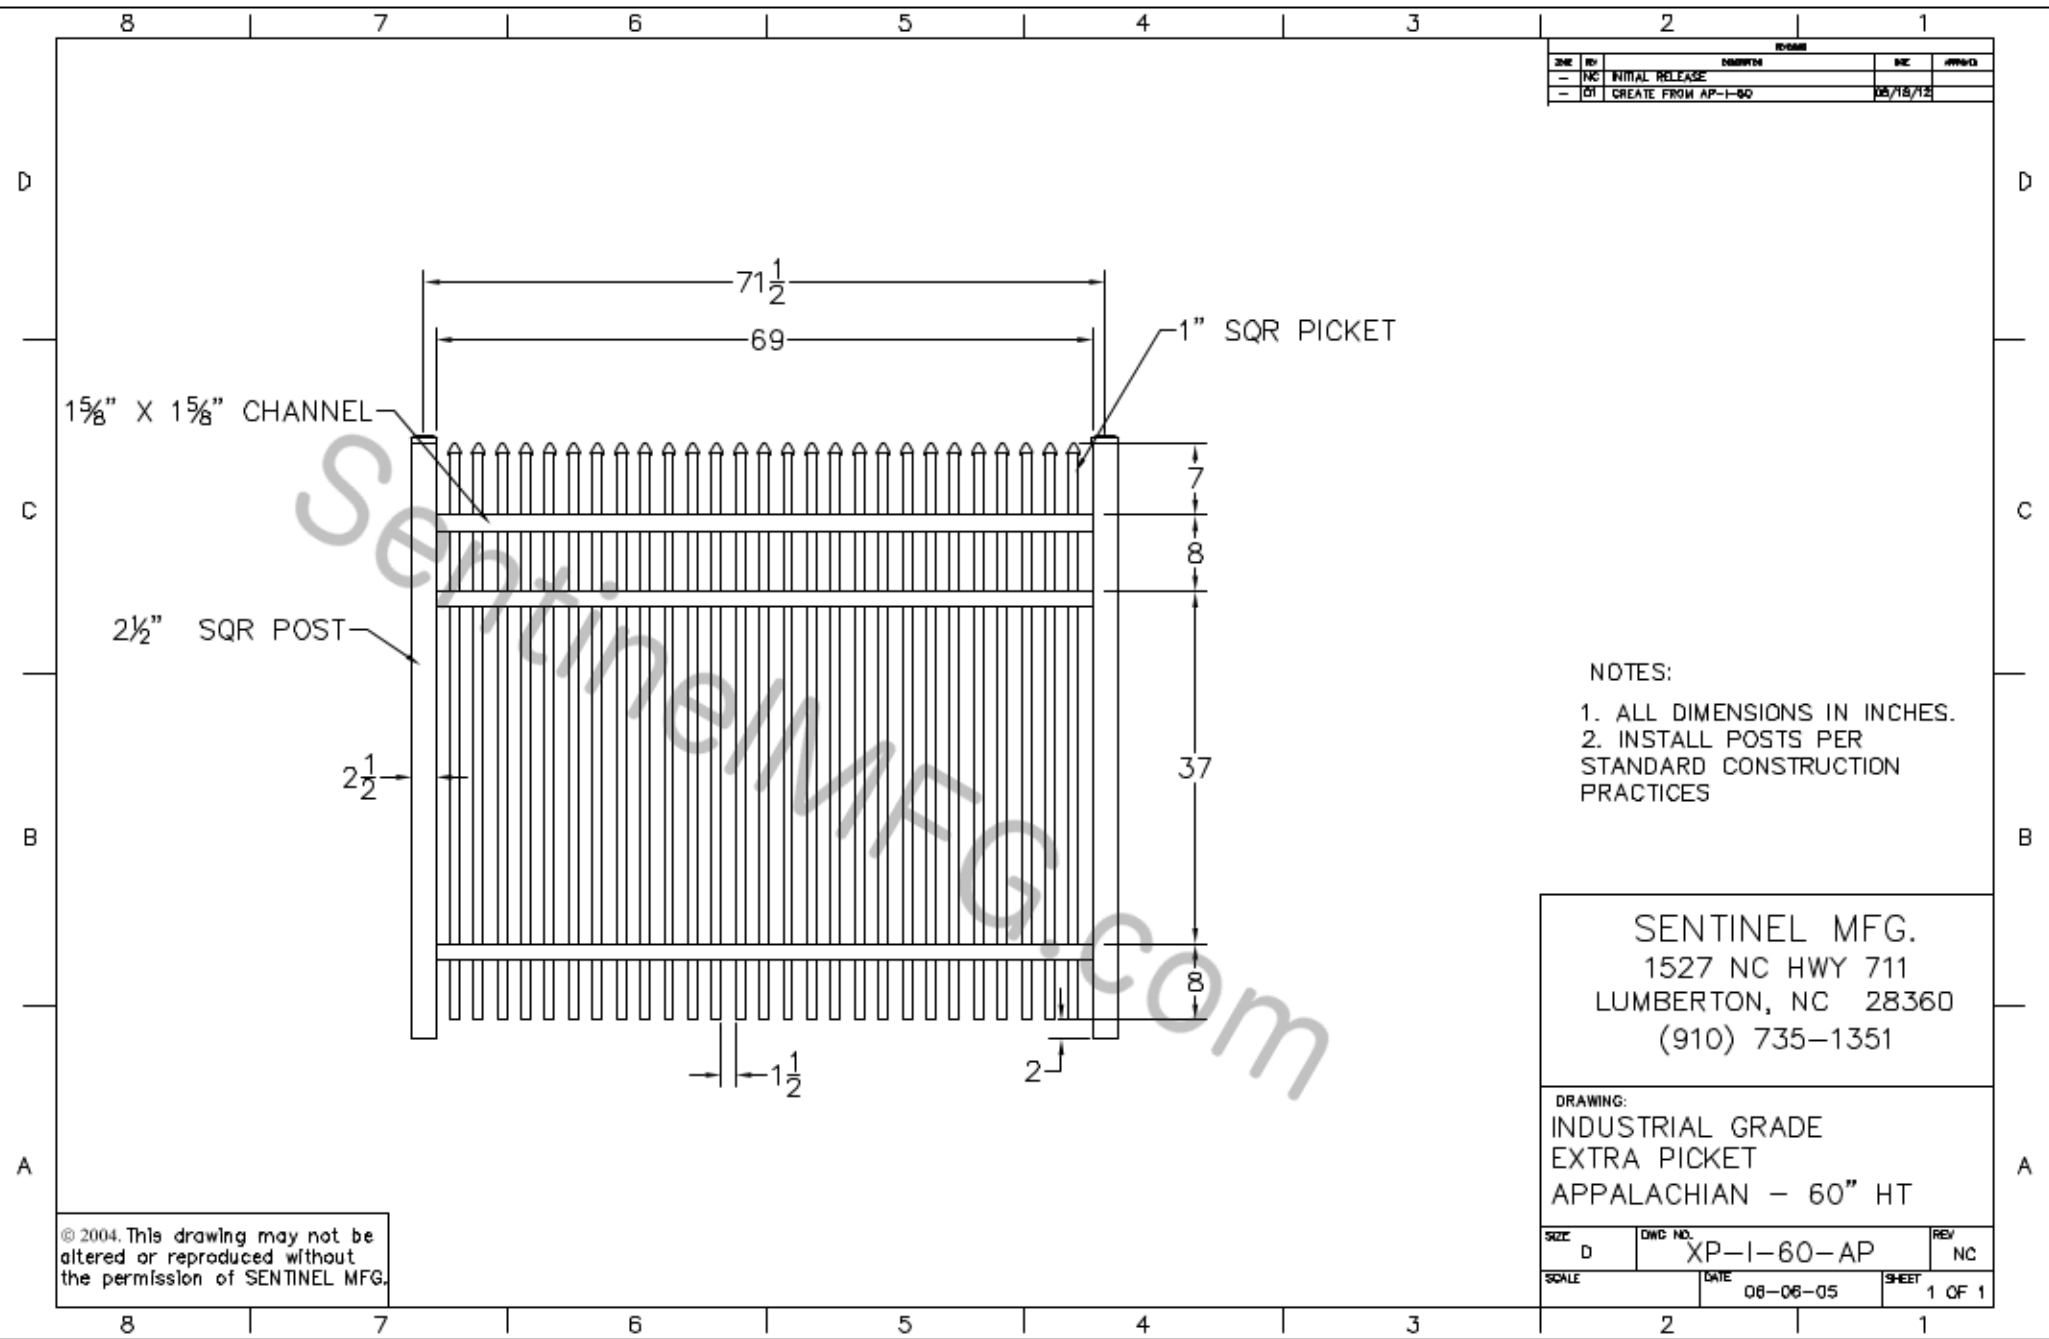

- NOTES:
1. ALL DIMENSIONS IN INCHES.
 2. INSTALL POSTS PER STANDARD CONSTRUCTION PRACTICES

SENTINEL MFG.
 1527 NC HWY 711
 LUMBERTON, NC 28360
 (910) 735-1351

DRAWING:
 INDUSTRIAL GRADE
 EXTRA PICKET
 APPALACHIAN - 60" HT

SIZE D	DWG NO. XP-1-60-AP	REV NC
SCALE	DATE 08-06-05	SHEET 1 OF 1

© 2004. This drawing may not be altered or reproduced without the permission of SENTINEL MFG.