

DATE	BY	REVISION
07/12/12		INITIAL RELEASE
		REVISE CO. NAME


- 1ST: 60.75
- 2ND: 59.5
- 3RD: 58.5
- 4TH: 57.75
- 5TH: 57.25
- 6TH: 57.0

- NOTES:
1. ALL DIMENSIONS IN INCHES.
 2. INSTALL POSTS PER STANDARD CONSTRUCTION PRACTICES

SENTINEL MFG.
 1527 NC HWY 711
 LUMBERTON, NC 28360
 (910) 735-1351

DRAWING:
 SAN FRAN - 60" HT
 DROP RAIL

SIZE	DWG NO.	REV
D	SF-60-DR	NC
SCALE	DATE	SHEET
	06-06-09	1 OF 1

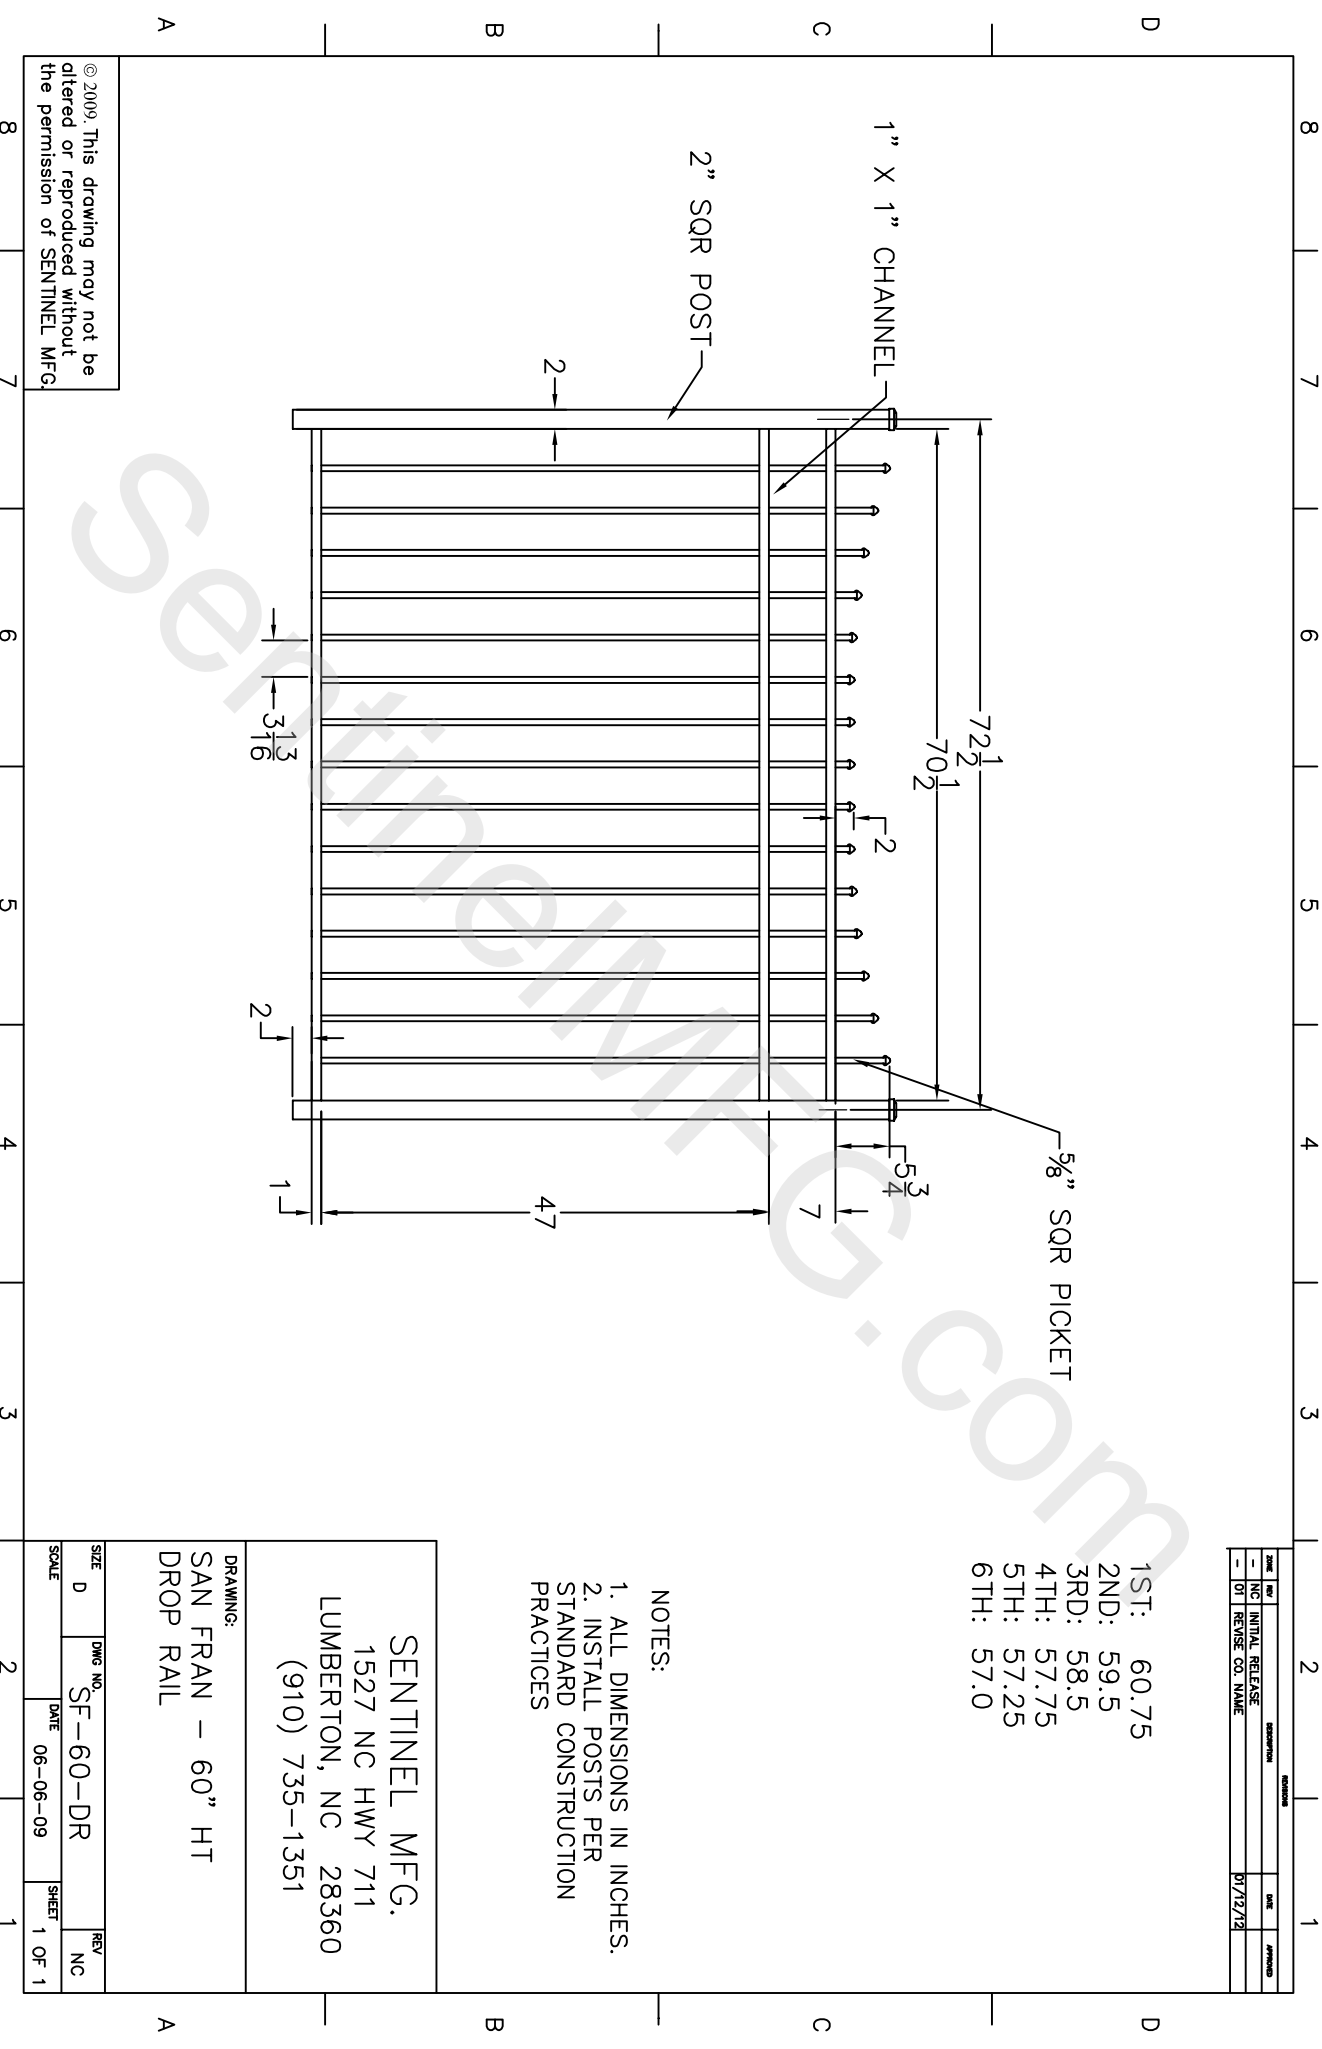

© 2009. This drawing may not be altered or reproduced without the permission of SENTINEL MFG.